


DO NOT SCALE FROM THIS DRAWING. ALL DIMENSIONS TO BE CONFIRMED ON SITE.


NOTES

1. Drawings shall be referred to for structural work only unless otherwise stated and read in conjunction with Architect's, Services Engineers and Sub-Contractor's drawings.
2. The Contractor shall check all levels and dimensions, any errors or omissions are to be reported at once to the Engineer.

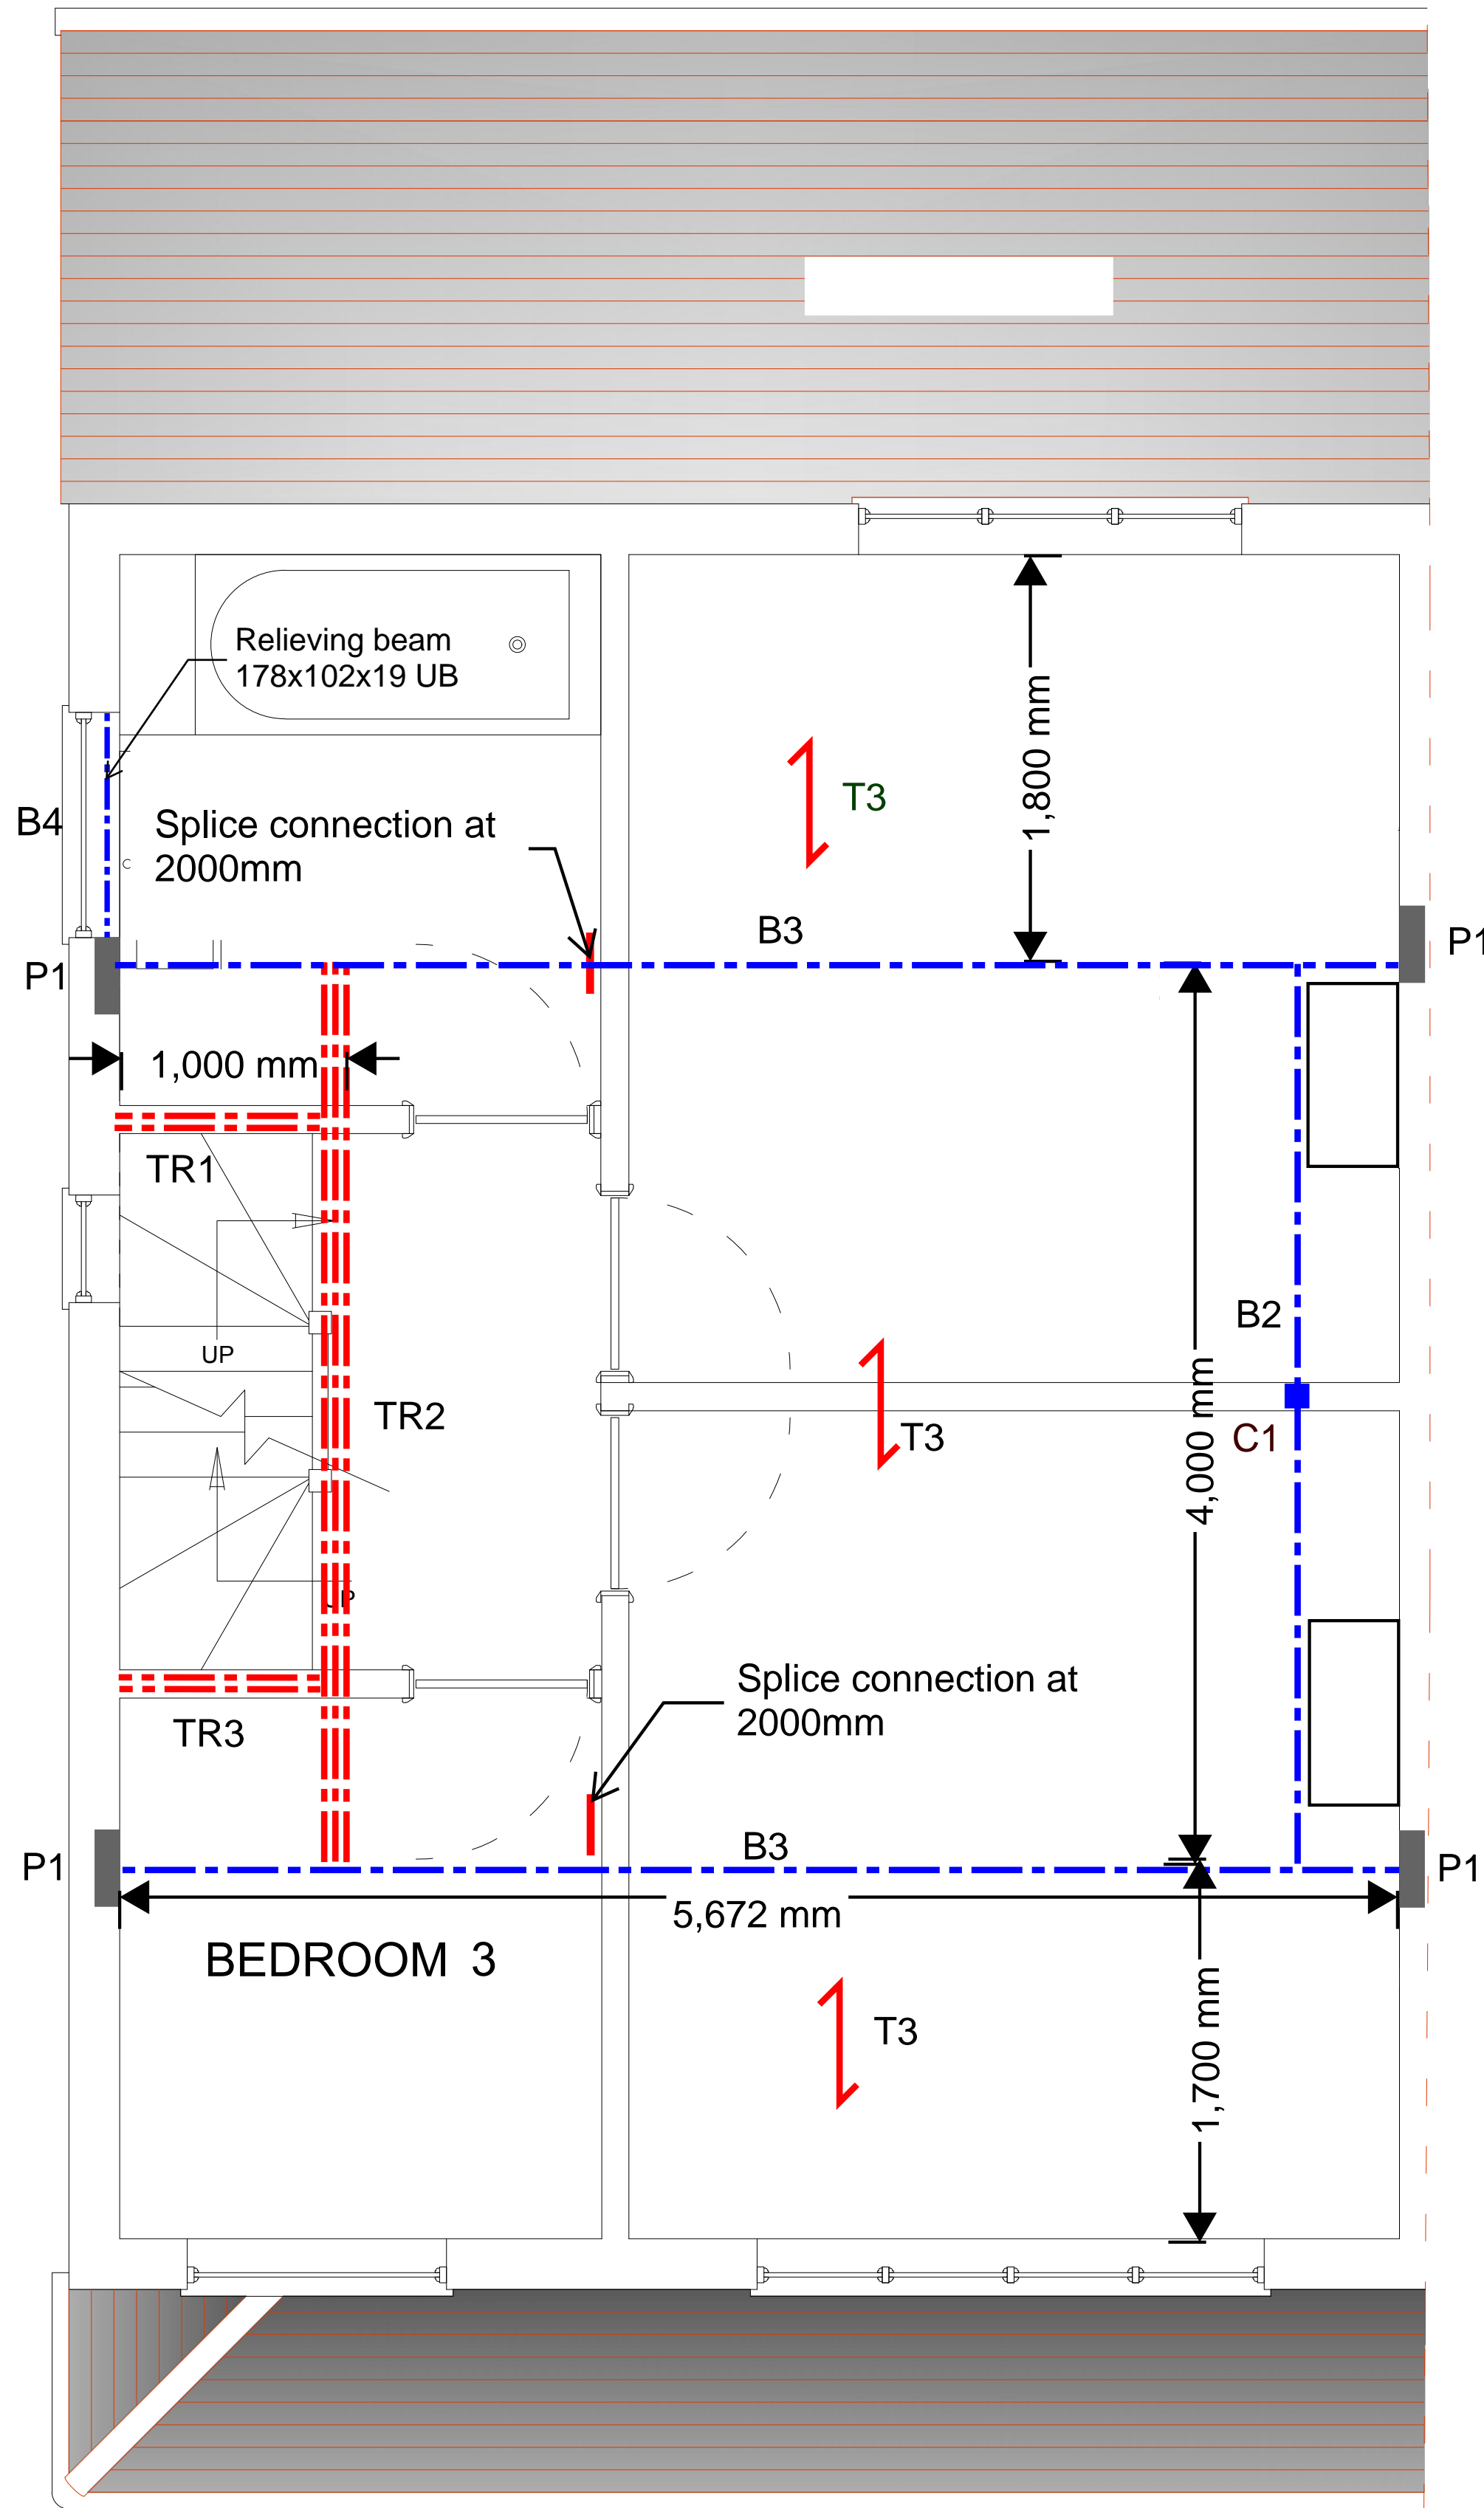

FIRST FLOOR PLAN SHOWING STRUCTURE ABOVE

Scale:1:25

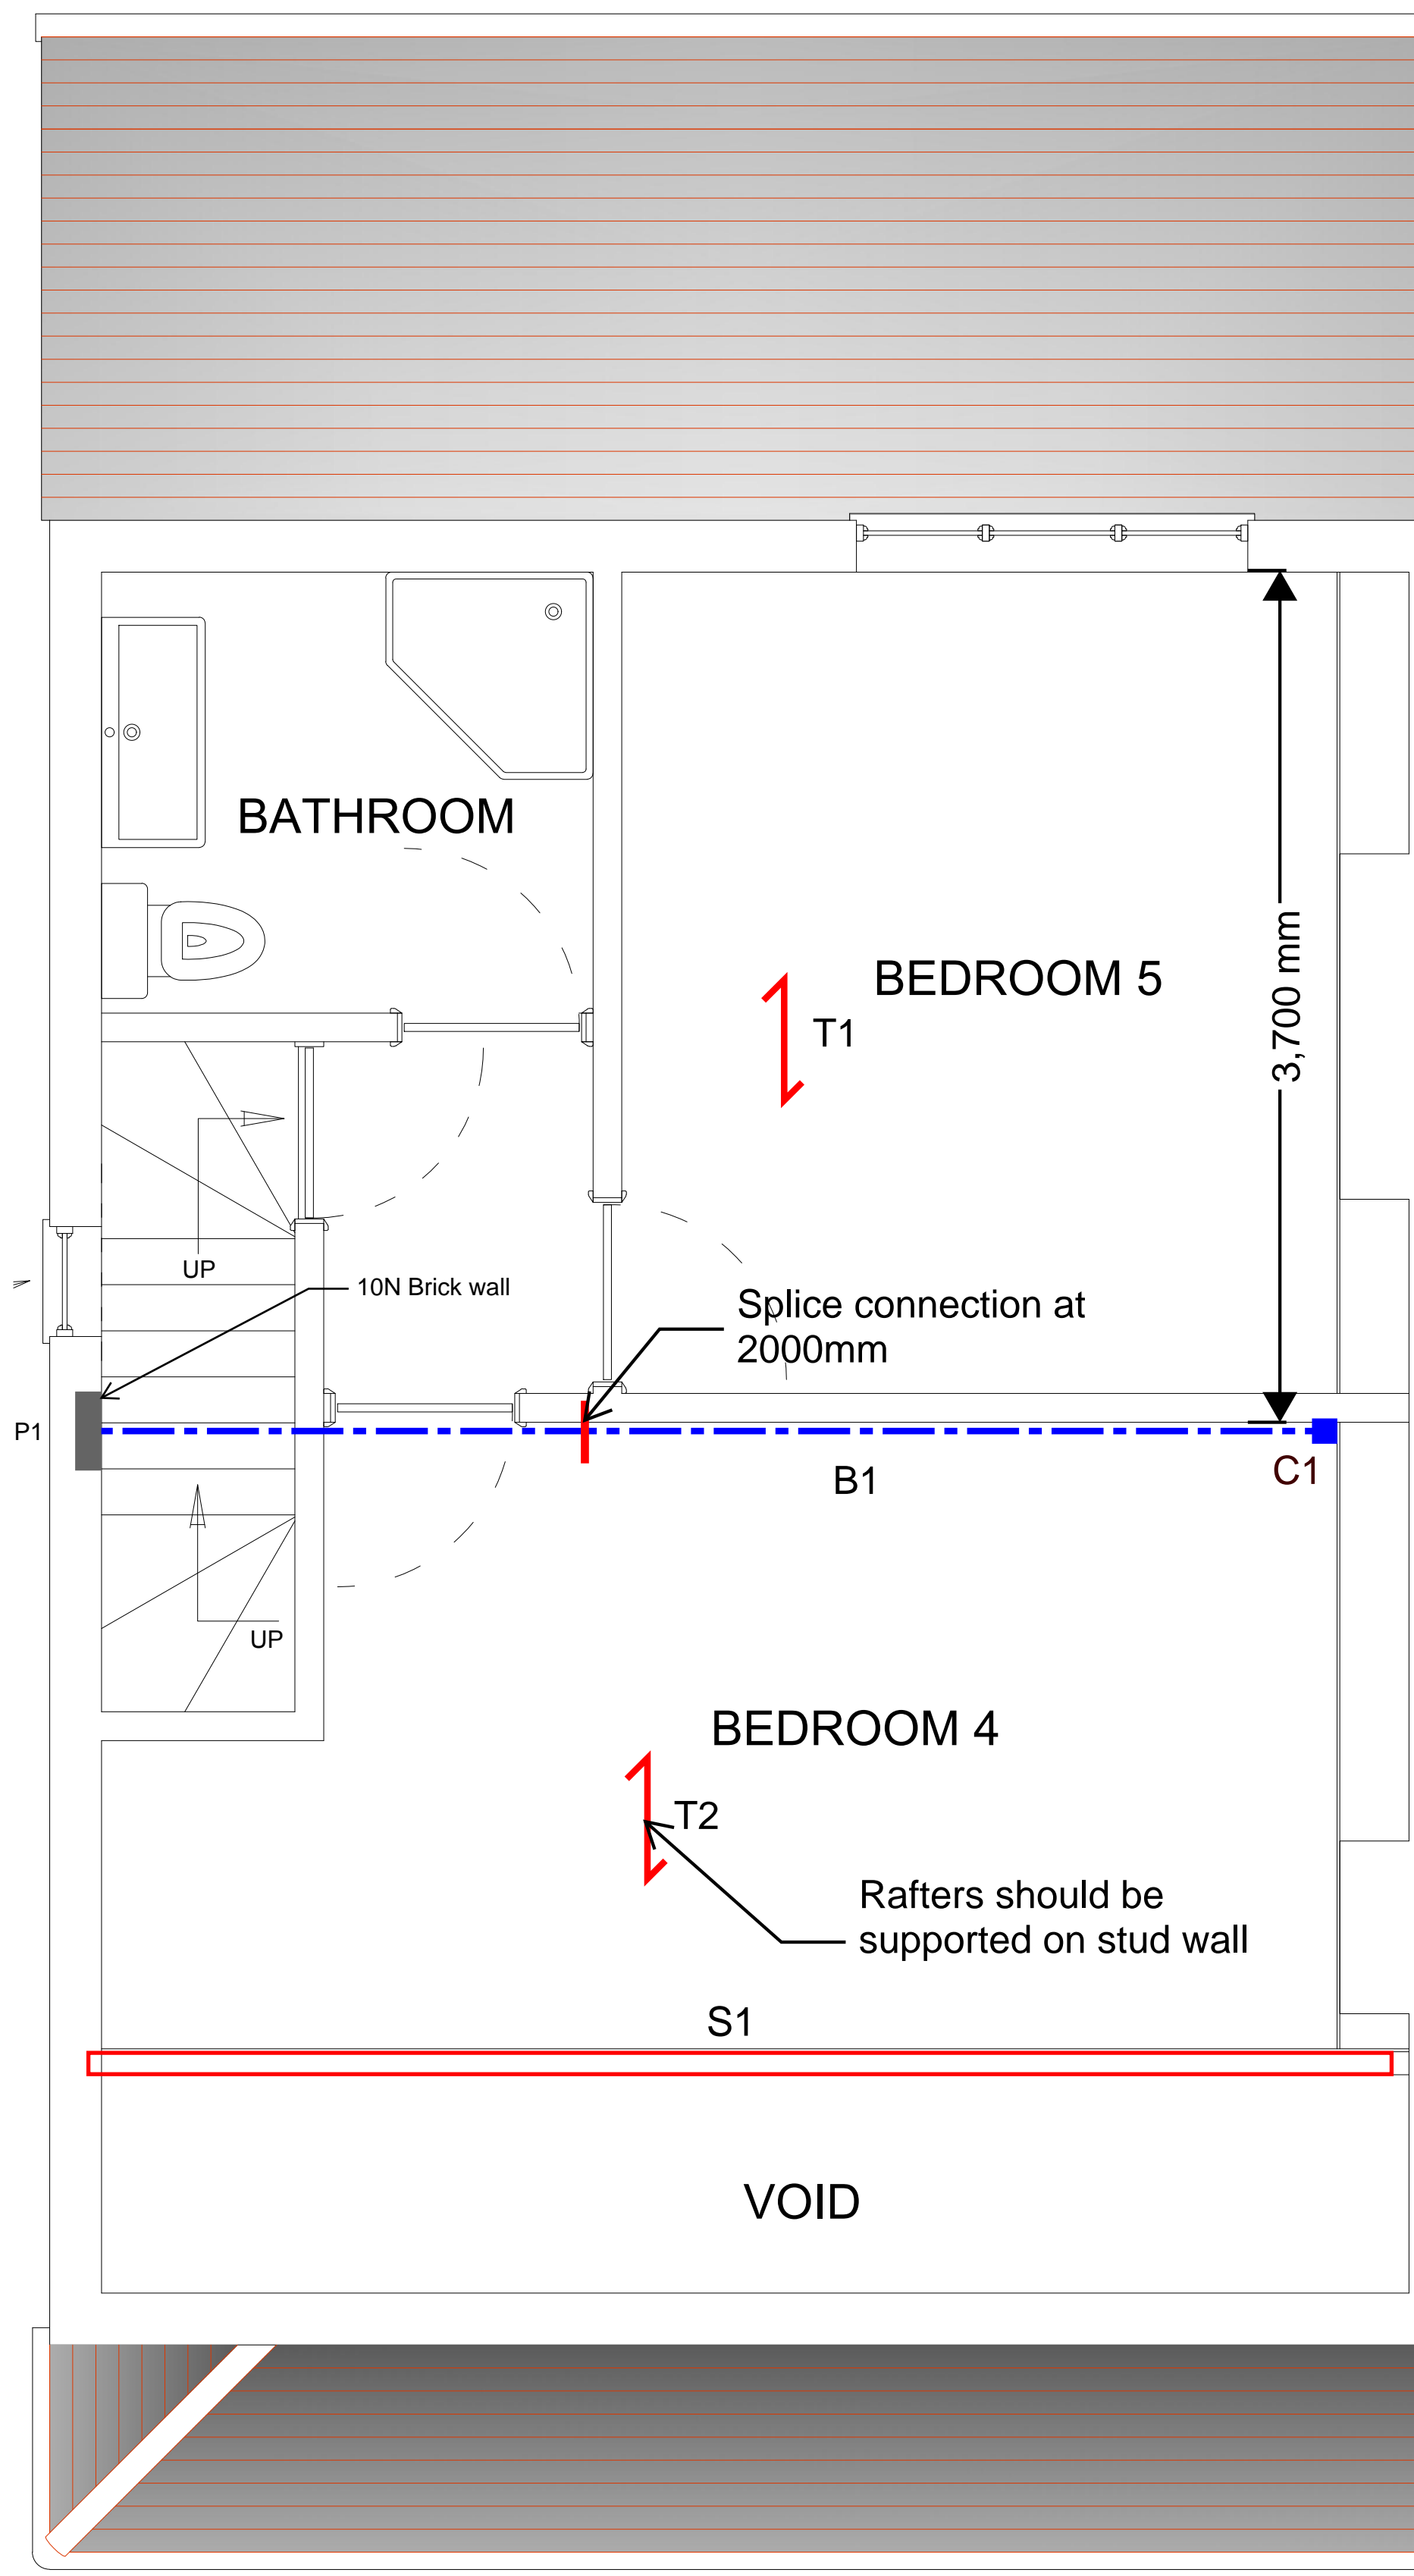


LOFT FLOOR PLAN SHOWING STRUCTURE ABOVE

Scale:1:25

NOTE:
T3 - Max Span 4000mm.

References & Sizes	
LEGEND	
	DENOTES STEEL BEAM
	DENOTES TIMBER TRIMMER
	DENOTES 100Wx330Lx140 Deep Padstone
	DENOTES TIMBER JOISTS

References & Sizes	
Ref	Size & Description
B1	203x203x46 UC Steel Beam
B2	203x133x25 UB Steel Beam
B3	203x203x52 UC Steel Beam
C1	100x100x6.0 SHS Steel Post
T1	47x195 @400mm C24 Timber joists
T2	50x170 @400mm C24 Timber rafters
T3	47x195 @400mm C24 Timber joists
TR1	2x(47X195) C24 Timber joists
TR2	3x(75X195) C24 Timber joists
TR3	2x(47X195) C24 Timber joists
S1	50x75 @400mm C24 Timber Studs
B4	178x102x19 UB Steel Beam

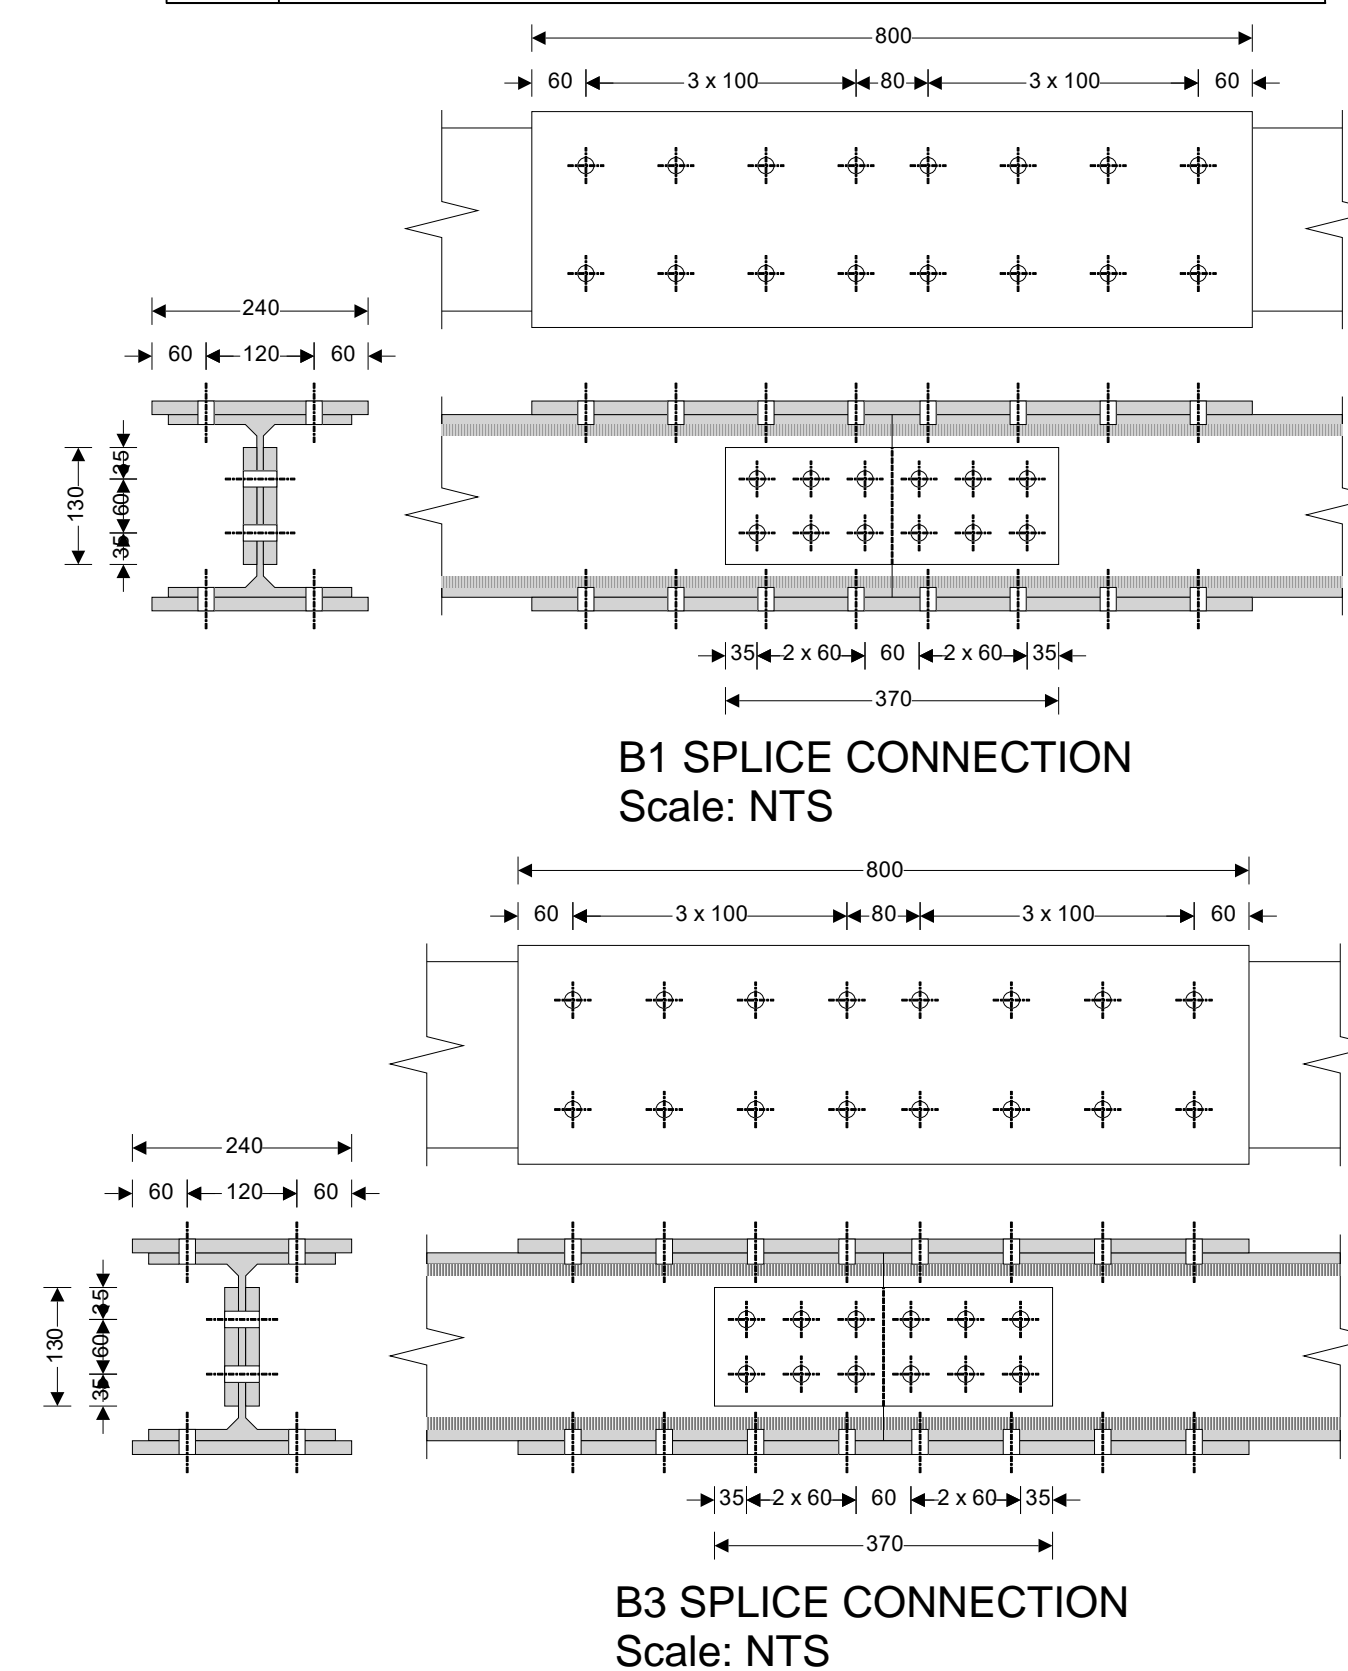

REV	DATE	DRN	DESCRIPTION	CHK'D	APP'D
-		ZR		ZR	ZR

REVISIONS
Status

JUST BEAMS
28 Harrow Road, Newport
Tel: +44765316378
Email: info@justbeams.co.uk

Job
31 WOODHAW, EGHAM, TW20 9AR

Title
FIRST & LOFT FLOOR PLAN SHOWING STRUCTURE ABOVE

Scale	Sheet Size	Date
1:25	A1	JULY 24

Drawing No.
001