


DO NOT SCALE FROM THIS DRAWING. ALL DIMENSIONS TO BE CONFIRMED ON SITE.


NOTES

1. Drawings shall be referred to for structural work only unless otherwise stated and read in conjunction with Architect's, Services Engineers and Sub-Contractor's drawings.
2. The Contractor shall check all levels and dimensions, any errors or omissions are to be reported at once to the Engineer.

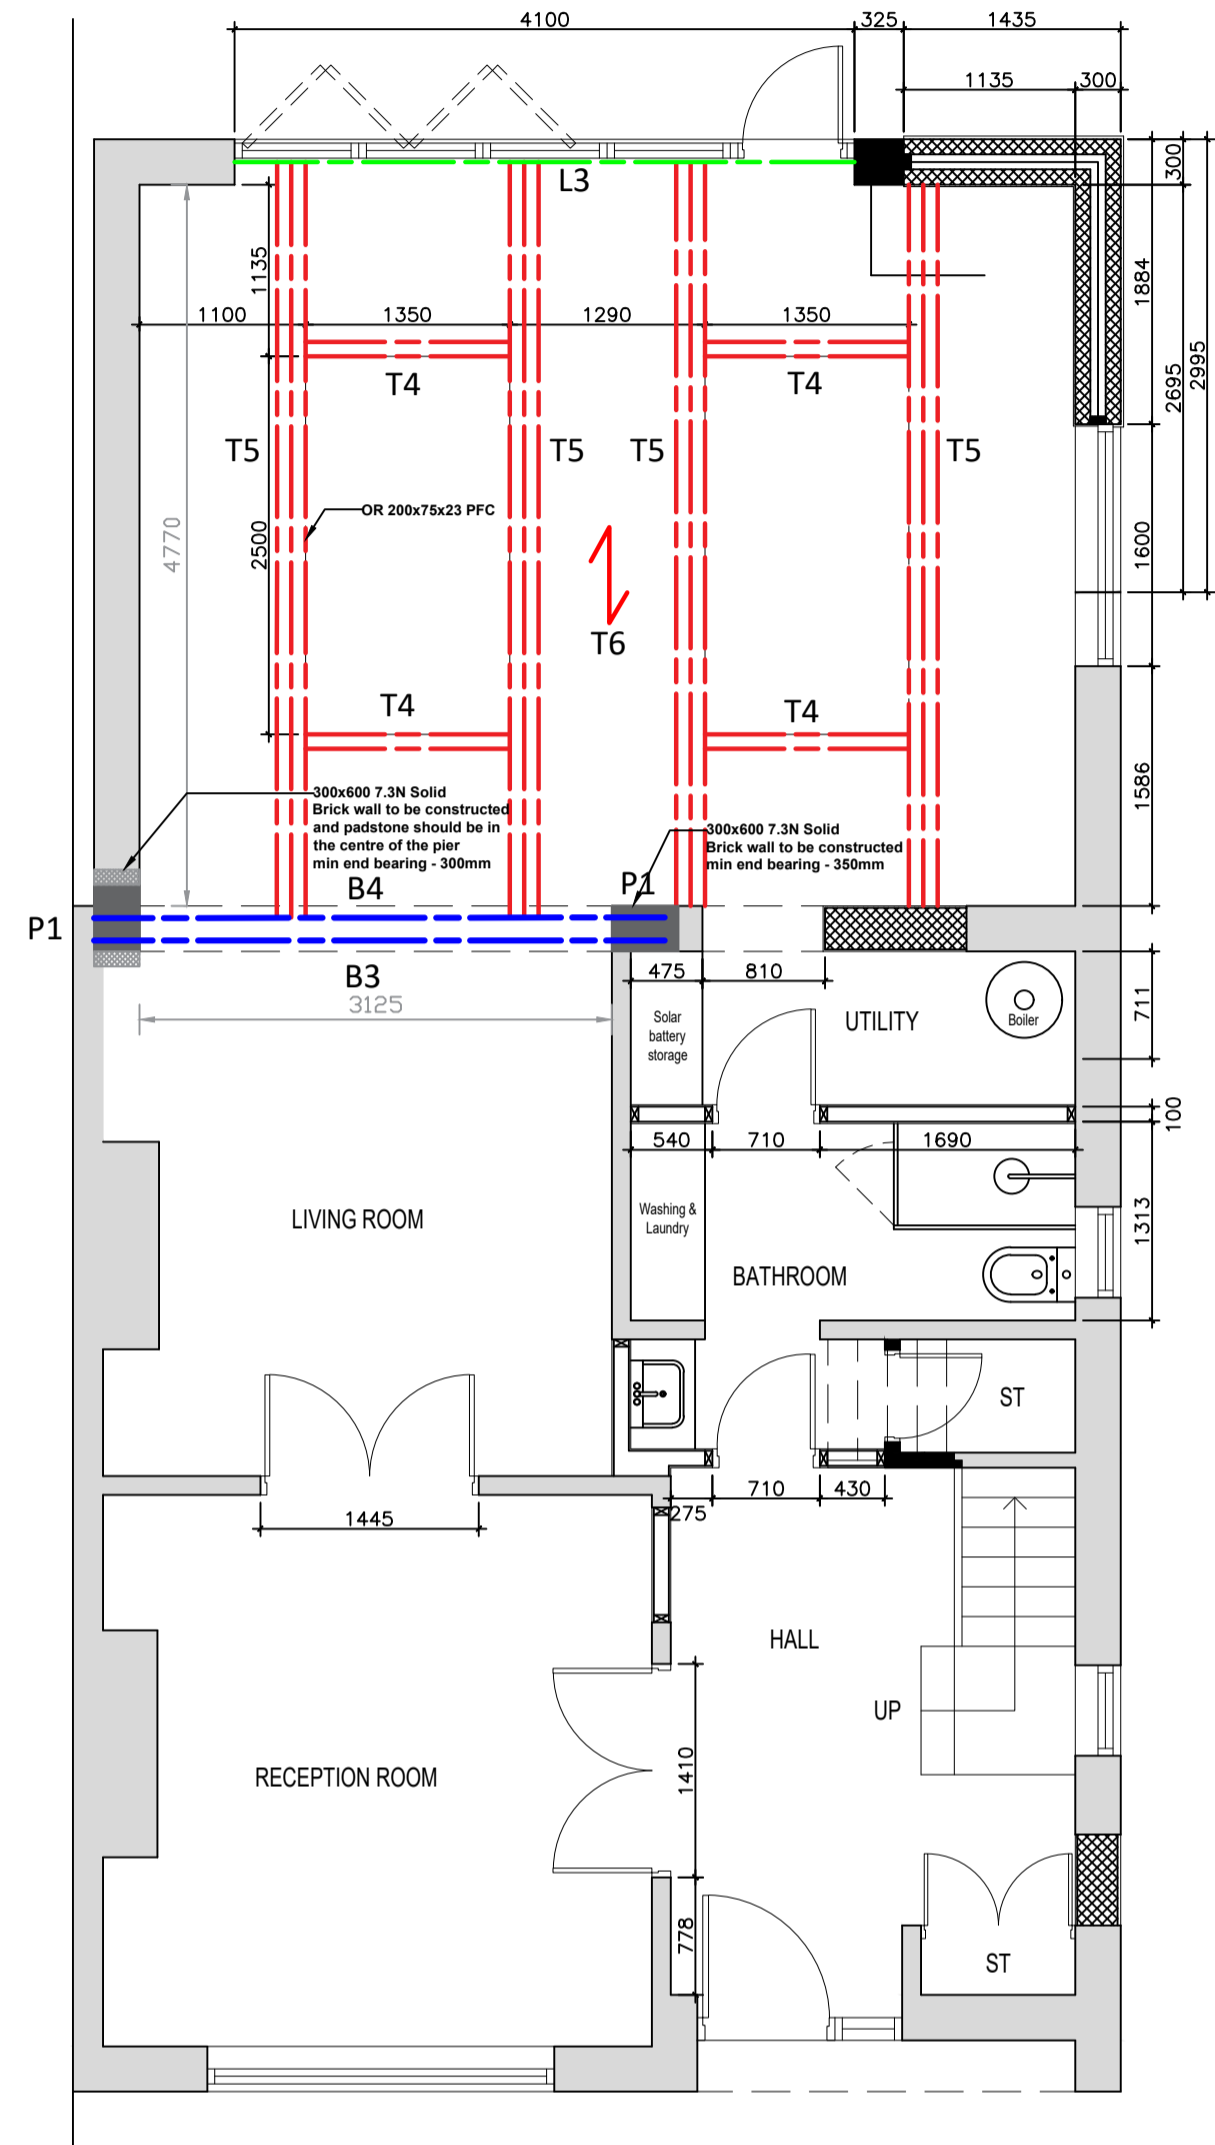


GROUND FLOOR PLAN SHOWING STRUCTURE ABOVE

SCALE 1:50

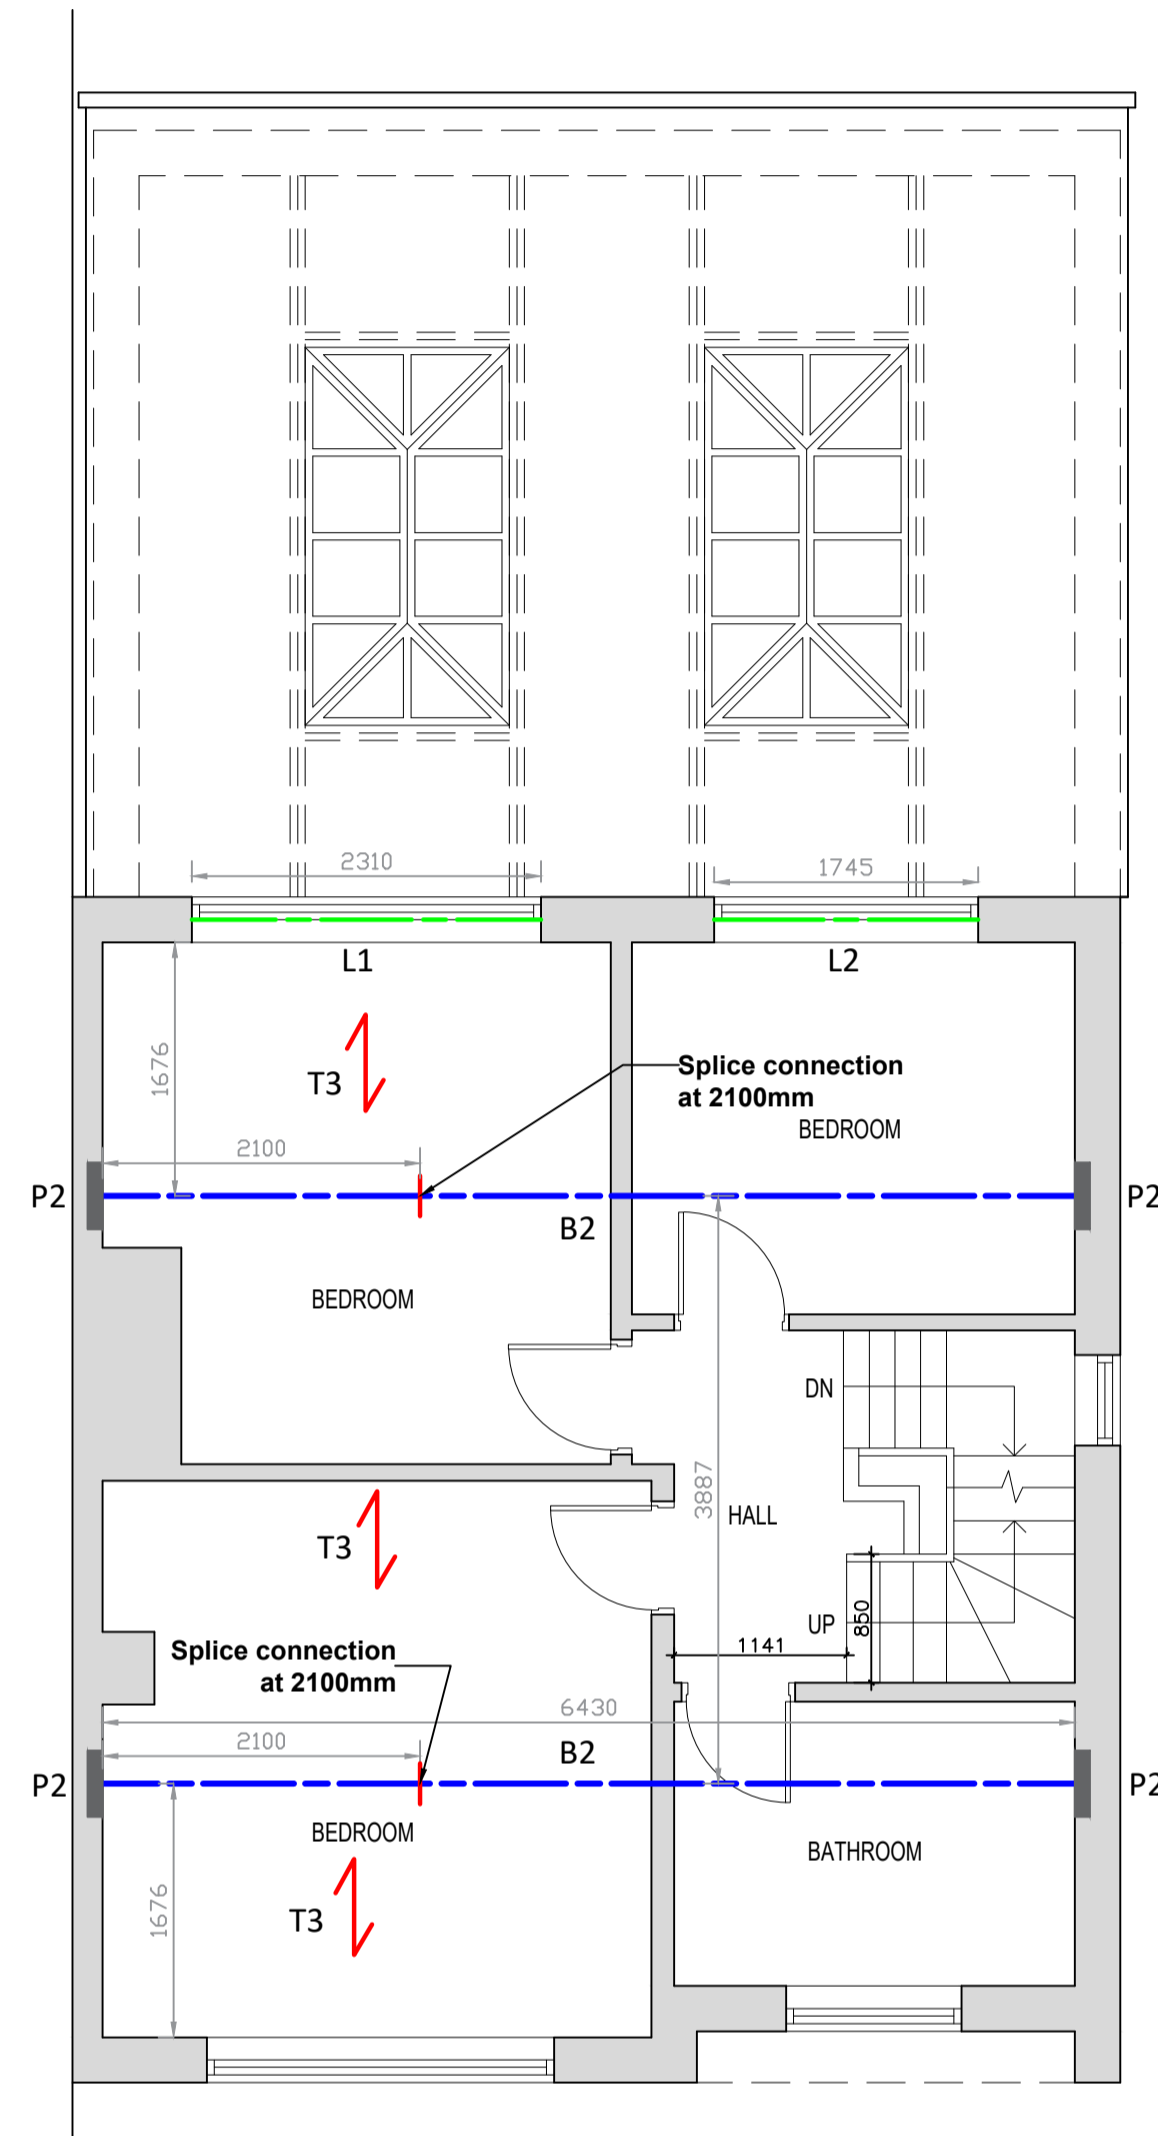

FIRST FLOOR PLAN SHOWING STRUCTURE ABOVE

SCALE 1:50

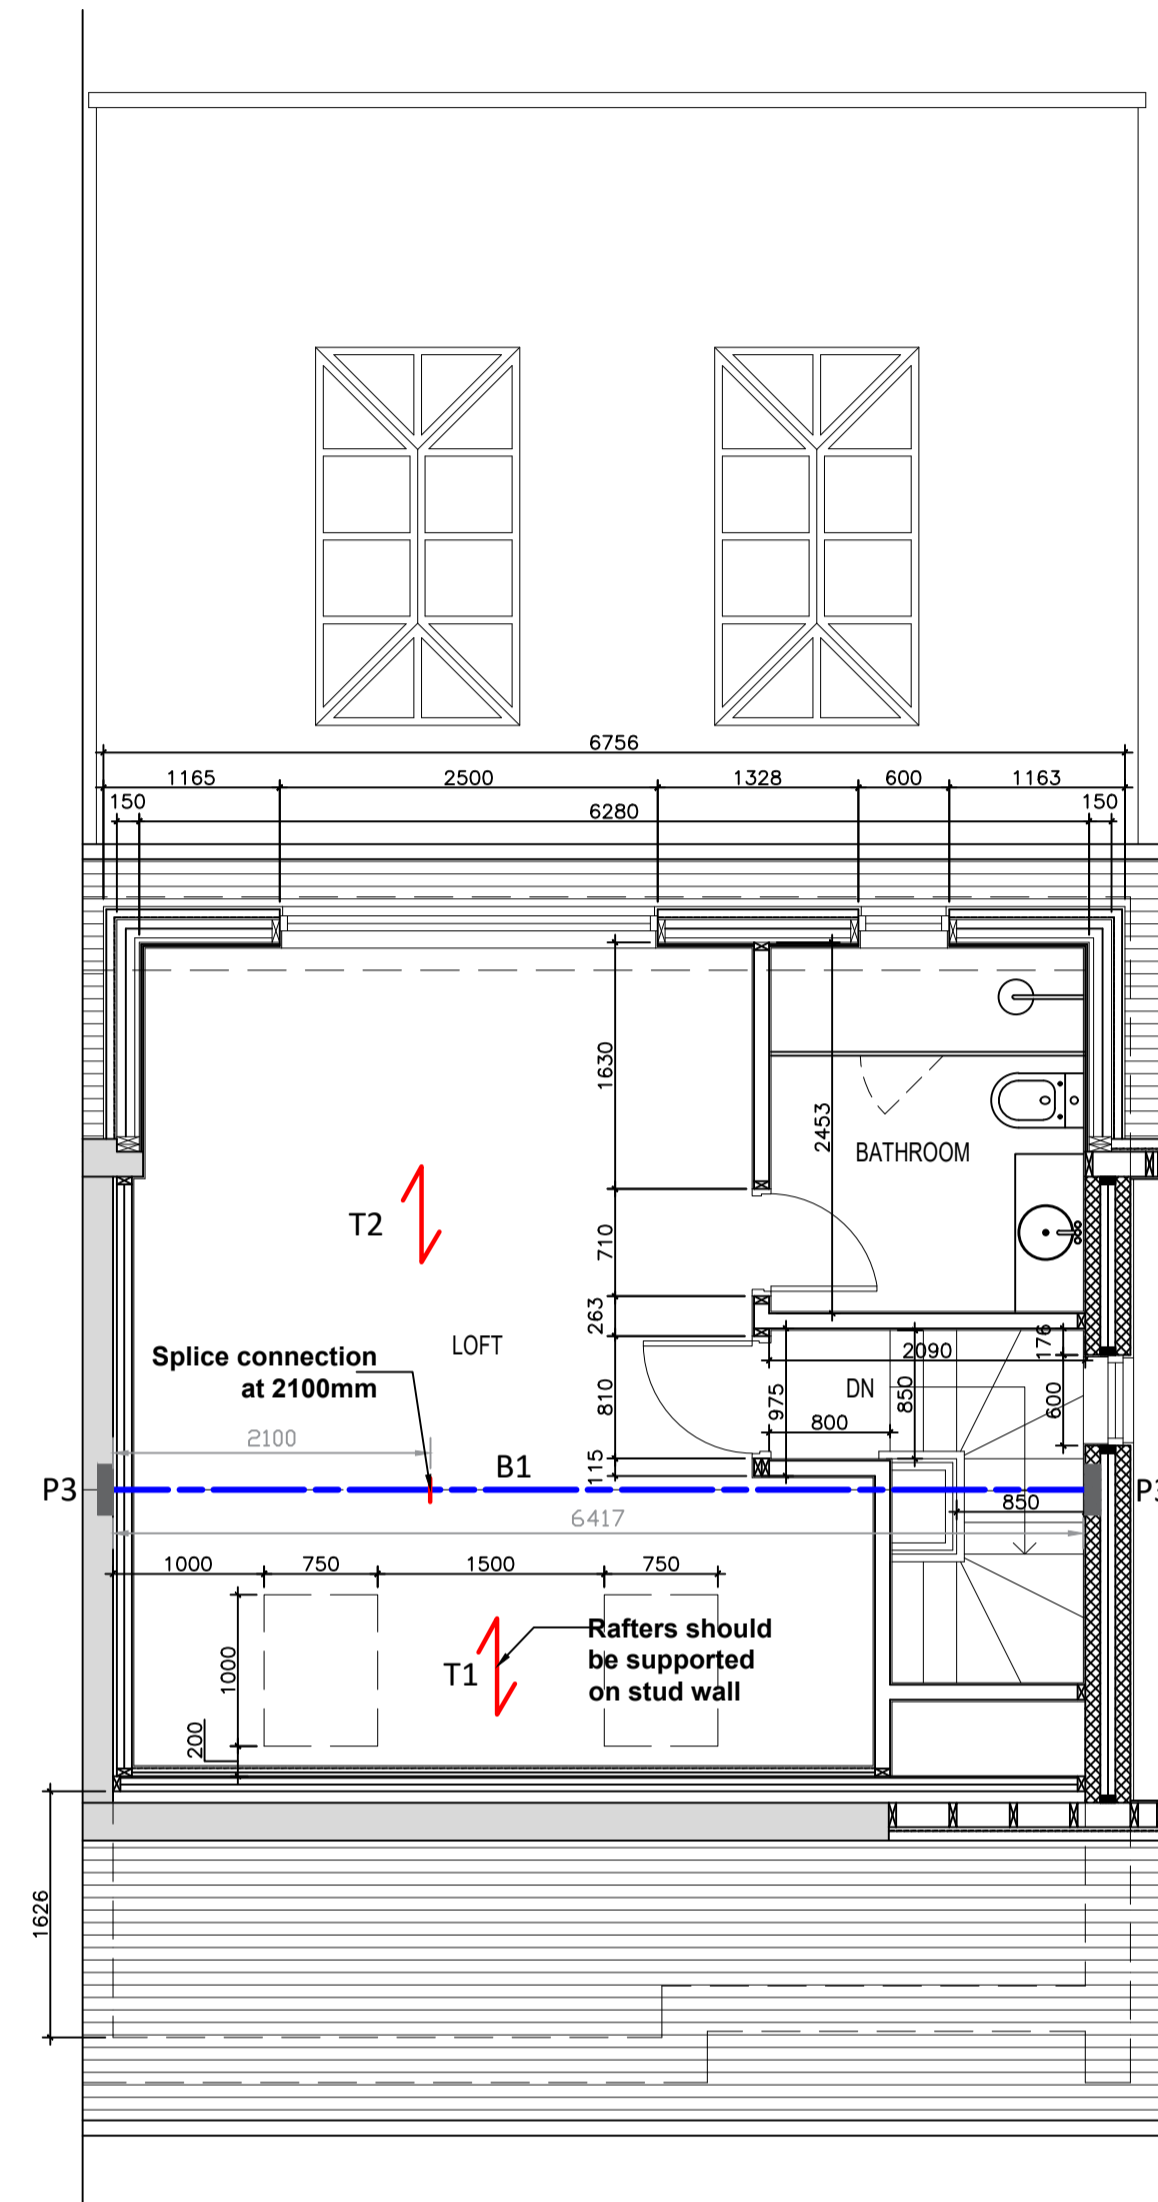

LOFT FLOOR PLAN SHOWING STRUCTURE ABOVE

SCALE 1:50

References & Sizes	
<b>LEGEND</b>	
	DENOTES STEEL BEAM
	DENOTES STEEL LINTEL
	DENOTES 300Wx440Lx215 Deep Padstone
	DENOTES 100Wx440Lx215 Deep Padstone
	DENOTES 100Wx330Lx140 Deep Padstone
	DENOTES JOISTS

References & Sizes	
Ref	Size & Description
B1	203x203x60 UC Steel Beam
B2	203x203x71 UC Steel Beam
B3	152x152x44 UC Steel Beam
B4	152x152x44 UC Steel Beam
T1	50X170 C24 400cc Timber Rafters
T2	50X200 C24 400cc Timber Joists
T3	50X200 C24 400cc Timber Joists
T4	2X(95X200) C24 Skylight Trimmer
T5	3X(95X200) C24 Skylight Trimmer OR 200x75x23 PFC
T6	95x200 C24 300cc Timber Joists
L1	CH90/100 Catnic Lintel
L2	CH90/100 Catnic Lintel
L3	CXL290 Catnic Lintel

-	ZR	ZR	ZR
---	----	----	----

REV	DATE	DRN	DESCRIPTION	CHK'D	APP'D
REVISIONS					

Status



**JUST BEAMS**  
28 Harrow Road, Newport  
Tel: +44765316378  
Email: info@justbeams.co.uk

Job  
**36 THE SANCTUARY, CARDIFF, CF5 4RX**

Title  
**GROUND, FIRST AND LOFT FLOOR PLAN SHOWING STRUCTURE ABOVE**

Scale <b>1:50</b>	Sheet Size <b>A1</b>	Date <b>MAY 24</b>
----------------------	-------------------------	-----------------------

Drawing No.  
**001**